
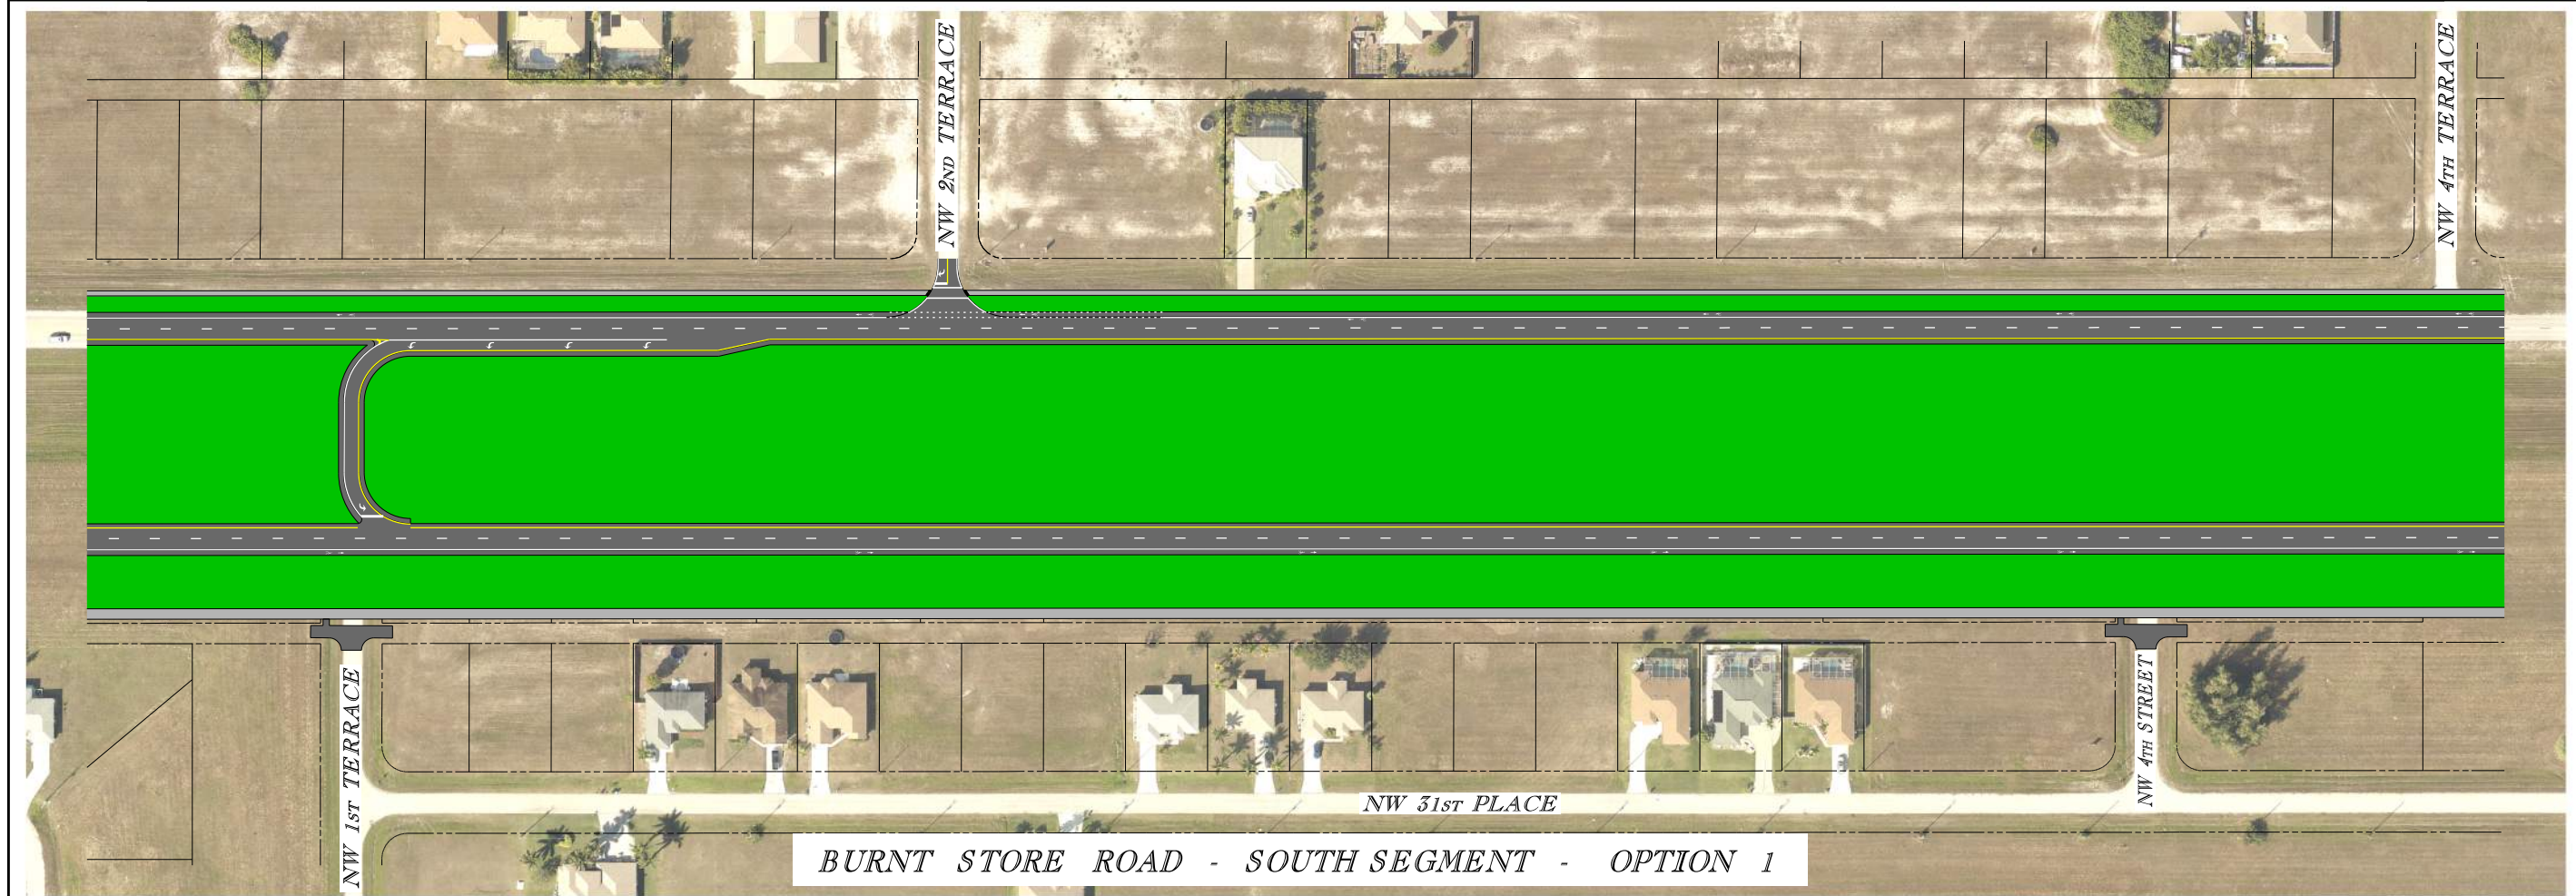


BURNT STORE ROAD - SOUTH SEGMENT - OPTION 1

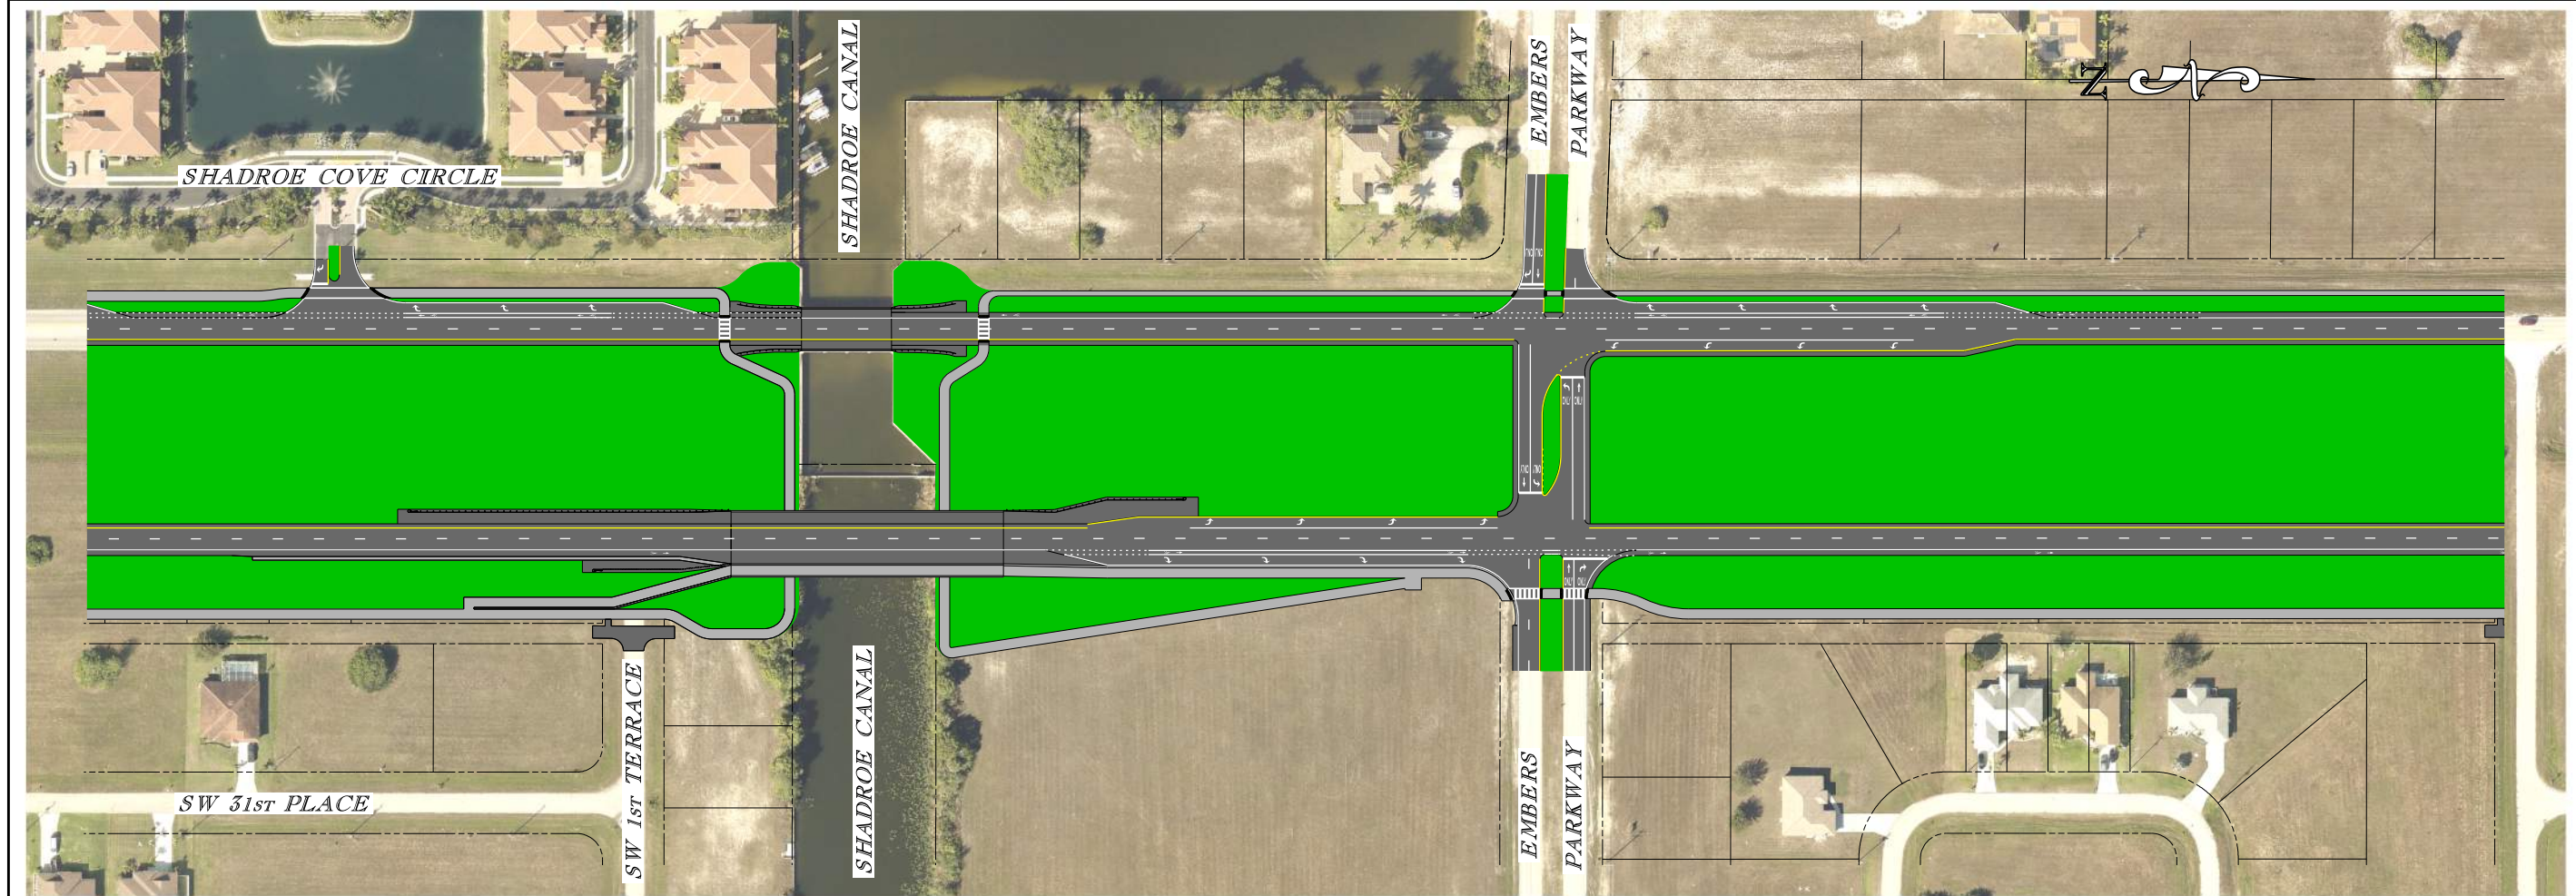

BURNT STORE ROAD - SOUTH SEGMENT - OPTION 1